
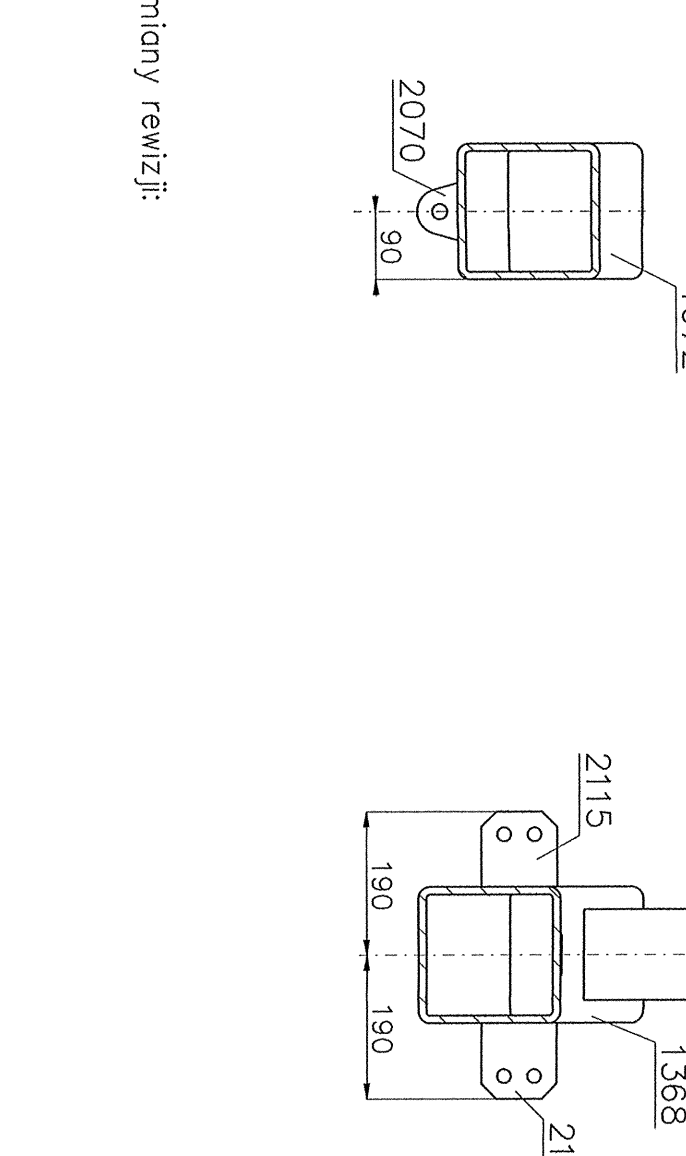
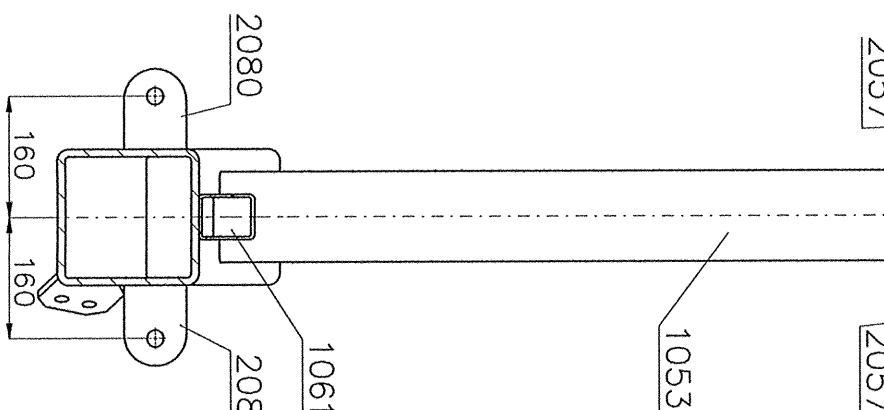
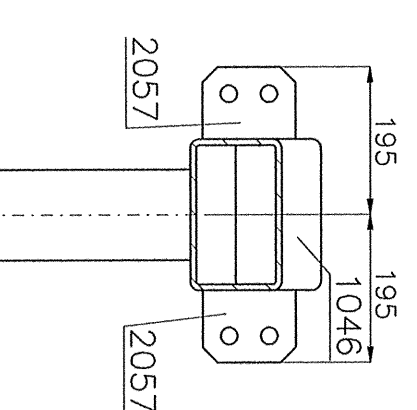
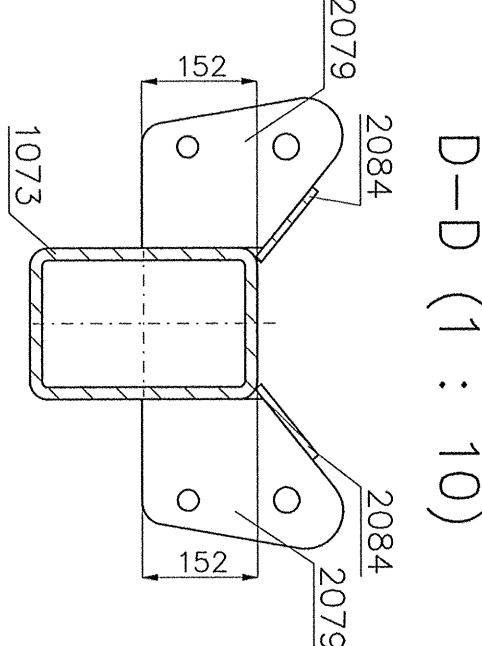
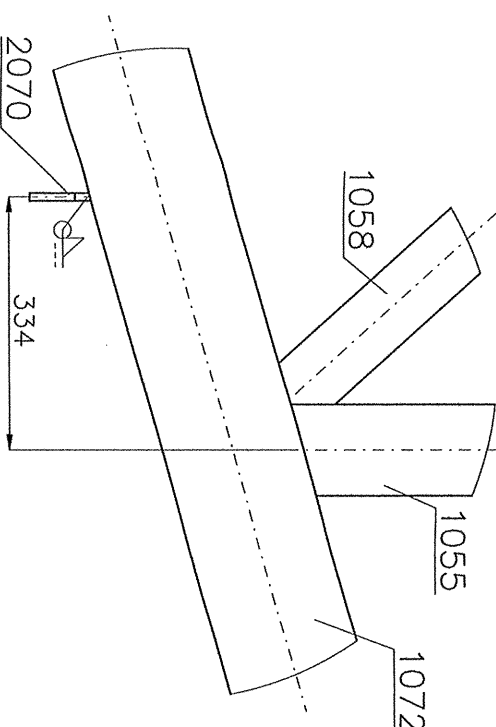


Podziałanie wykończone na budowie

D2-11 A

D2-11 B


D2-11 C

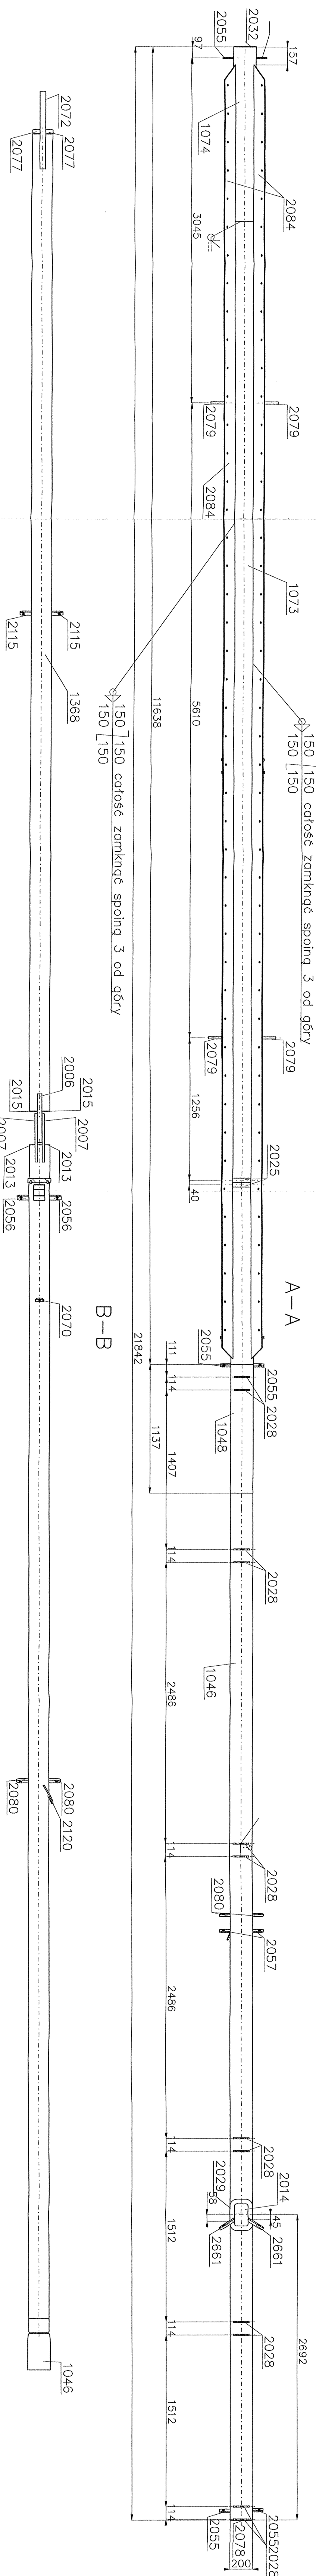

1. Stal konstrukcyjna wg wykazu.

- [illegible]


Nazwa projektu:		Nazwa wykonawcy:	
Imię i nazwisko: mgr inż. Lukasz Druk		Imię i nazwisko: mgr inż. Jacek Wawrzyniak	
Nr umowy:		Podpis:	
SLK/4903/ROCK/13			
PROJEKT WYKONAWCZY – KONSTRUKCJA STALOWA			
ELEMENT D2-11			
Nazwa projektu:		Nazwa wykonawcy:	
B50-WK-01-27			
Data:			
21.12.2017			
Rev:			
REV-01			