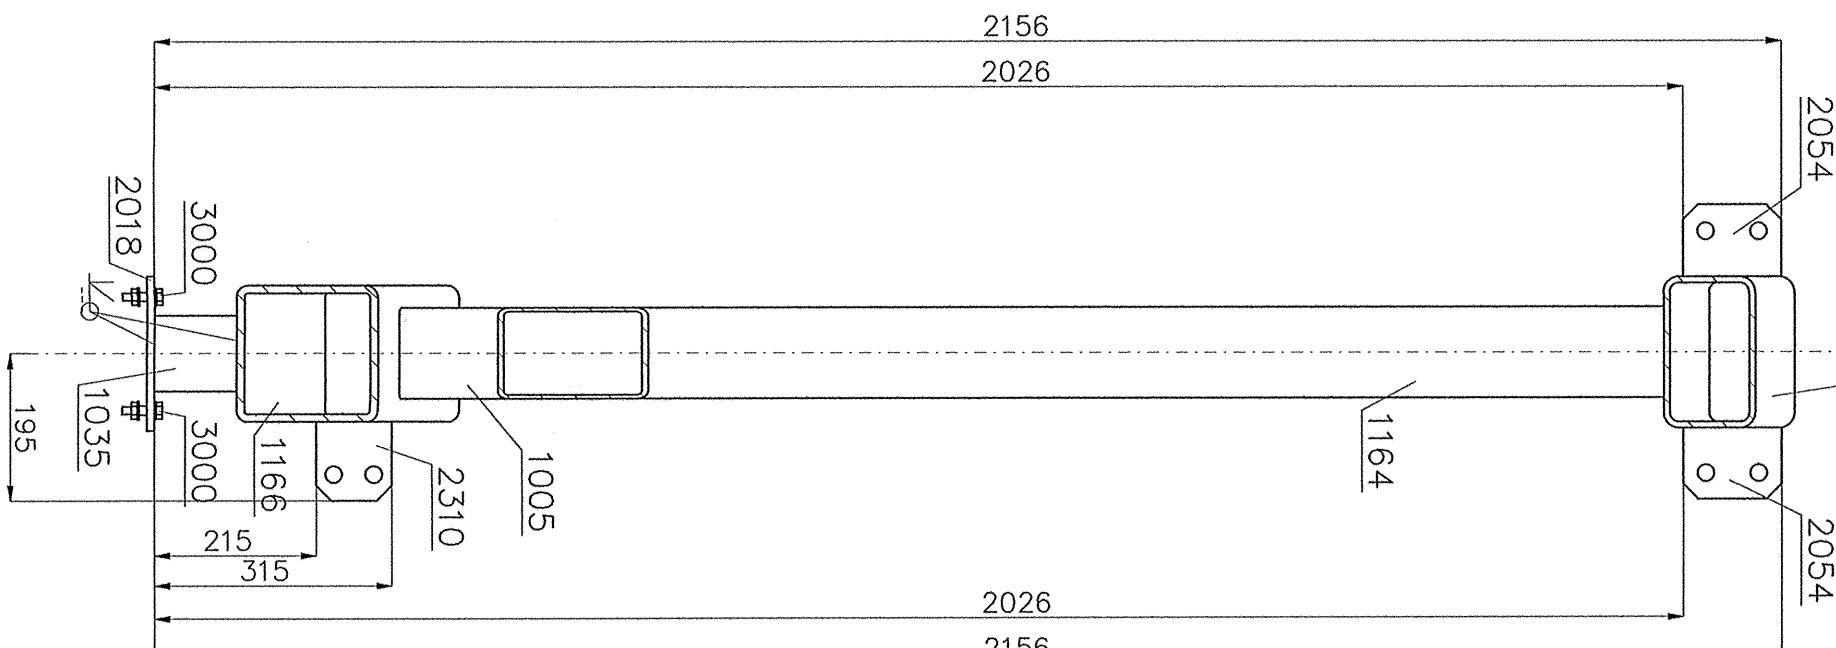
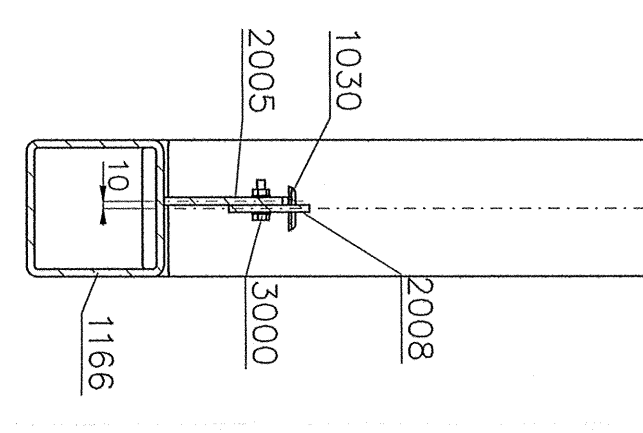
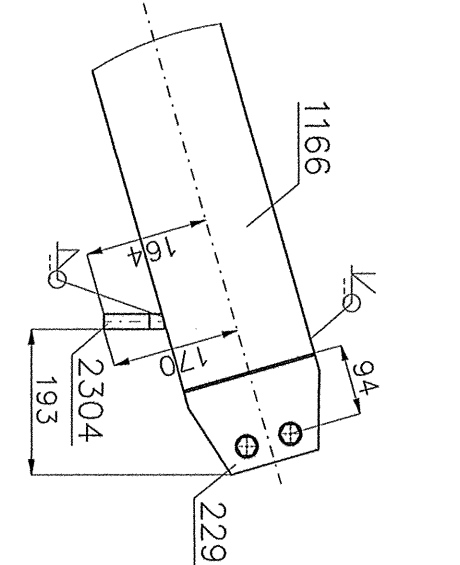
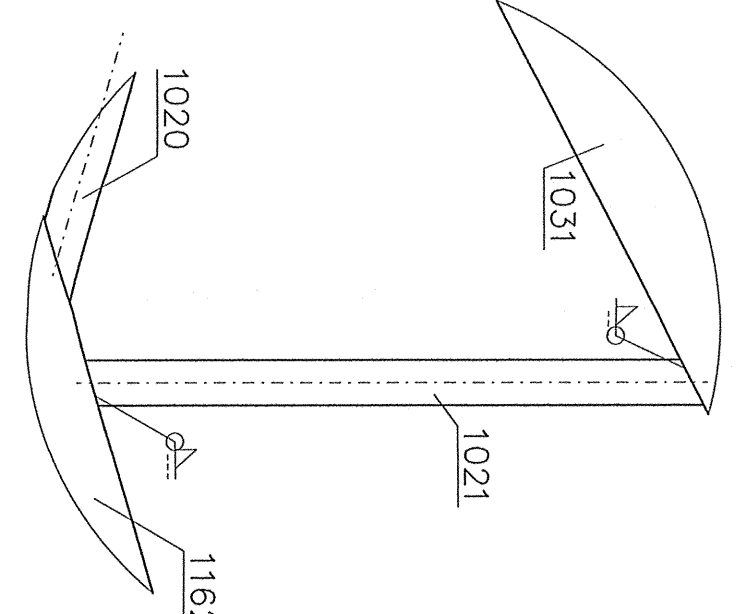
 $(1 : 10)$  $K(1:10)$ 

- [illegible]

[illegible]

## Zmiany rewizji

[illegible]