




2000. BL.16x200 L=1151
1:5

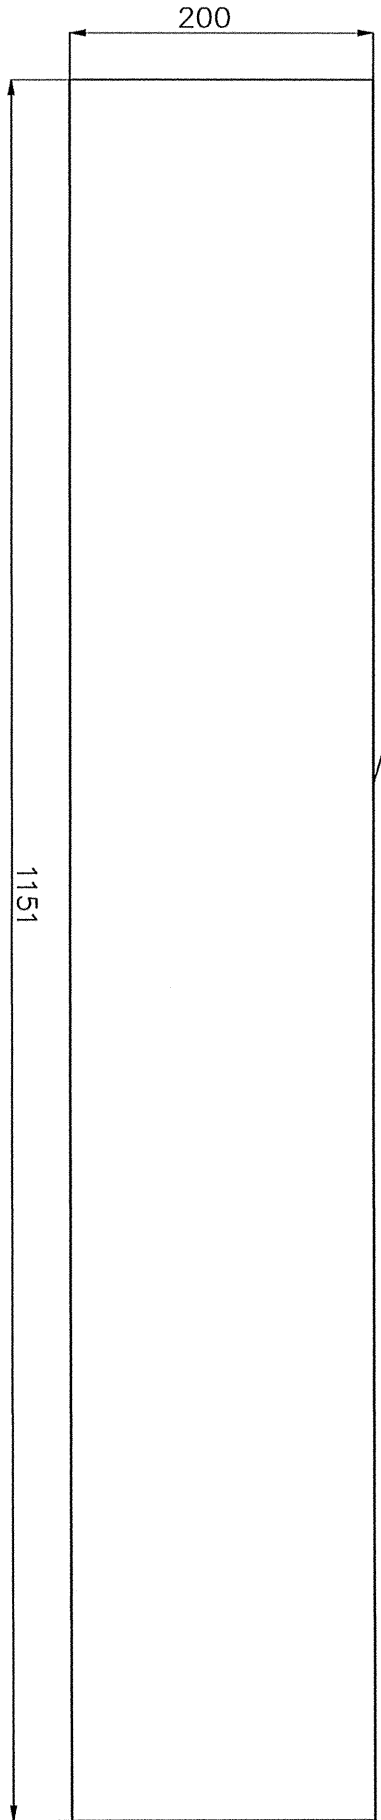


2002. BL.20x267 L=500
1:5

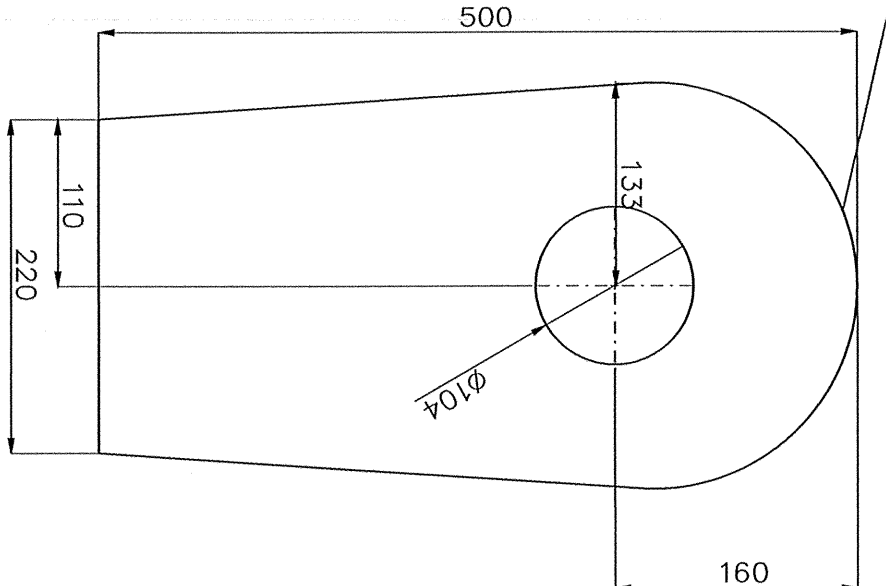


2001. BL.50x340 L=686
1:5

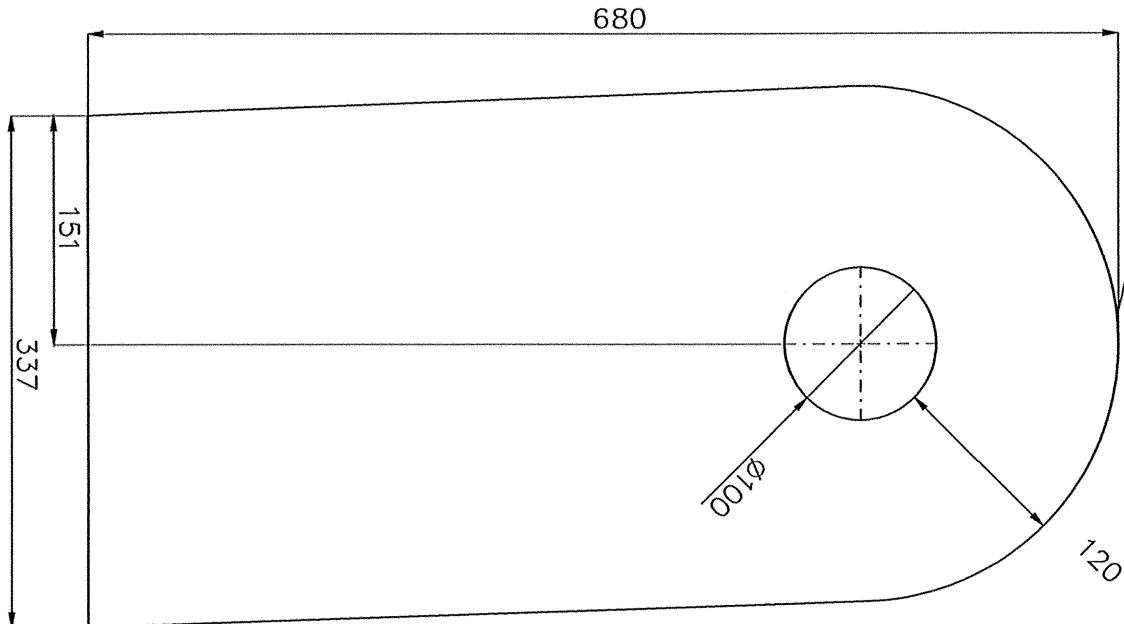


2006. BL.40x220 L=427
1:5

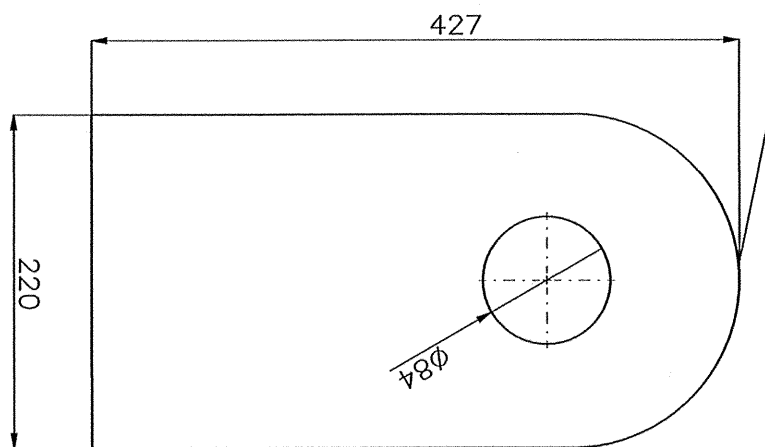


2007. BL.20x220 L=427
1:5

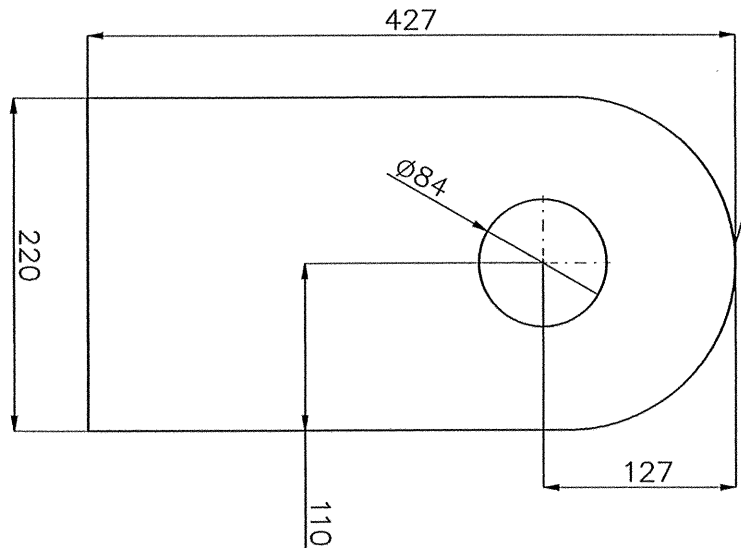


2008. BL.10x80 L=120
1:5

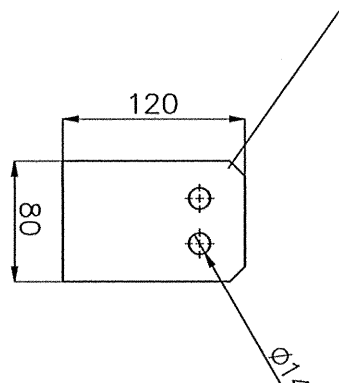


2011. BL.3x200 L=300
1:5

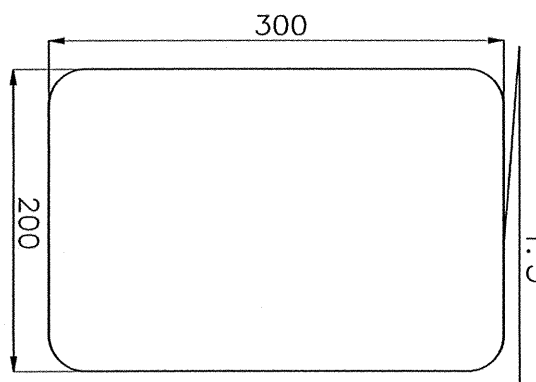


2010. BL.3x65 L=238
1:5

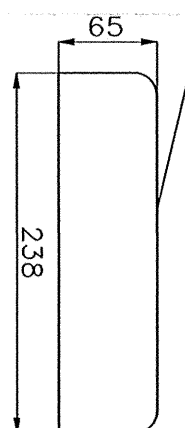


2012. BL.3x25 L=60
1:5

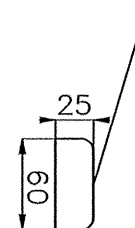


2009. BL.15x250 L=250
1:5

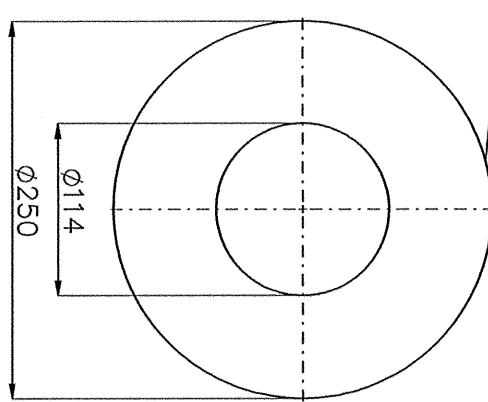


2013. BL.3x48 L=180
1:5

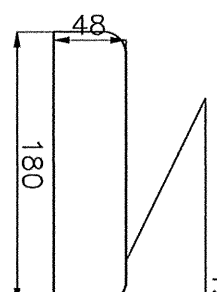


2004. BL.10x122 L=131
1:5

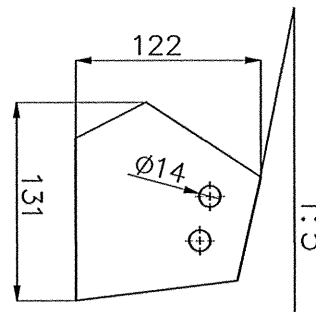


2005. BL.10x103 L=162
1:5

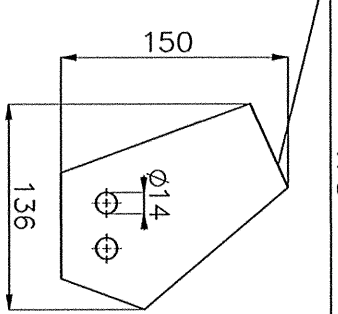


2004. BL.10x122 L=131
1:5

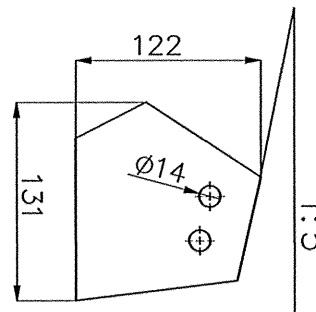


2005. BL.10x103 L=162
1:5

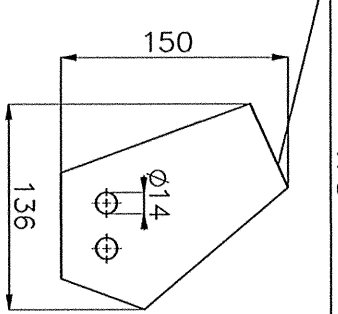


2004. BL.10x122 L=131
1:5

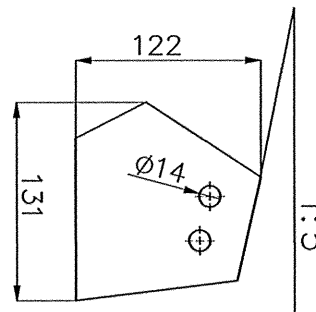


2005. BL.10x103 L=162
1:5

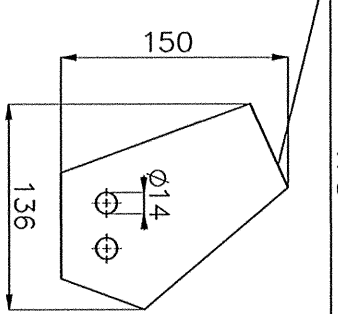


2004. BL.10x122 L=131
1:5

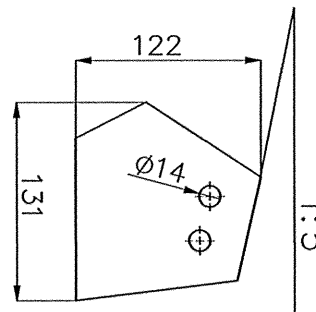


2005. BL.10x103 L=162
1:5

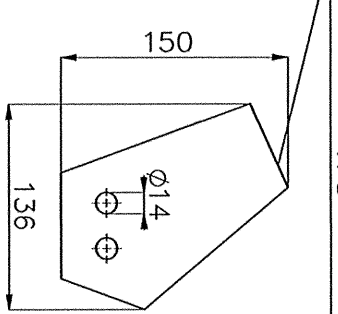


2004. BL.10x122 L=131
1:5

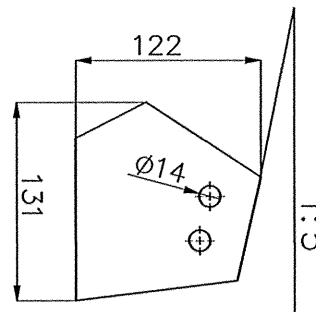


2005. BL.10x103 L=162
1:5

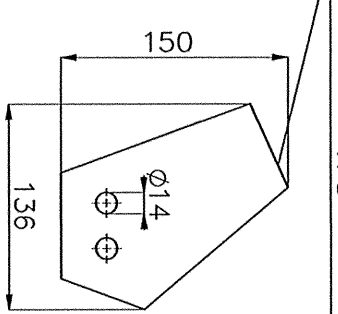


2004. BL.10x122 L=131
1:5

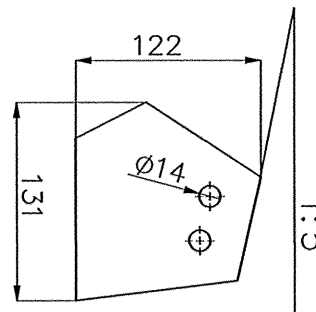


2005. BL.10x103 L=162
1:5

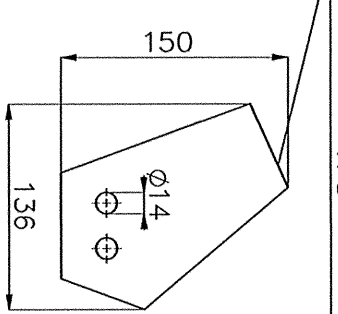


2004. BL.10x122 L=131
1:5

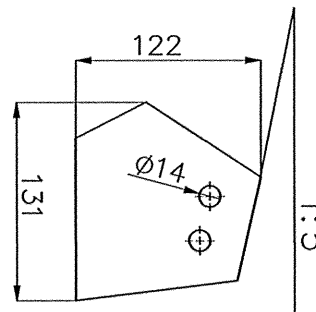


2005. BL.10x103 L=162
1:5

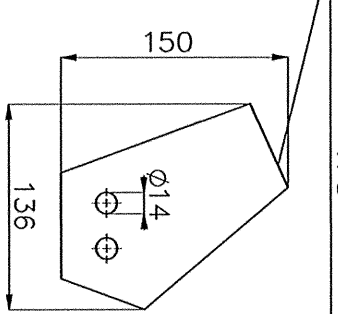


2004. BL.10x122 L=131
1:5

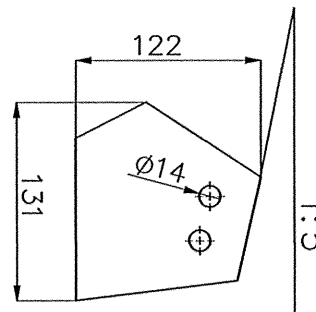


2005. BL.10x103 L=162
1:5

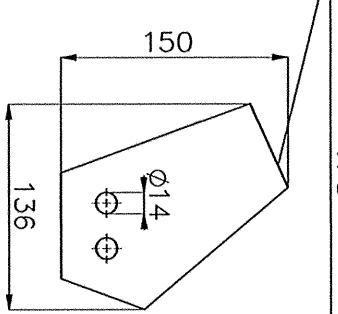


2004. BL.10x122 L=131
1:5

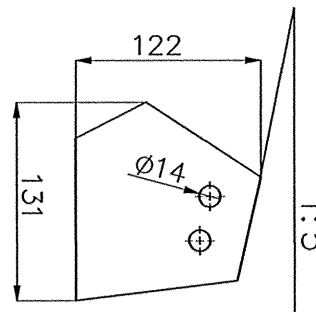


2005. BL.10x103 L=162
1:5

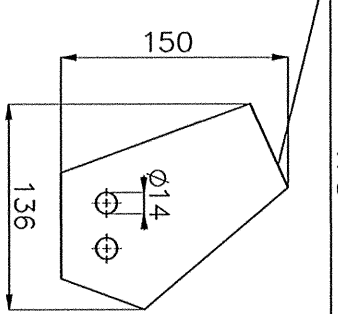


2004. BL.10x122 L=131
1:5

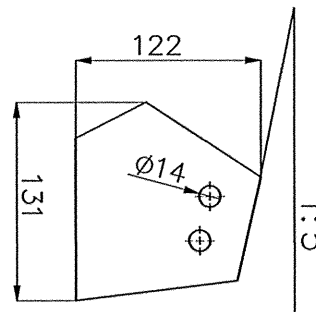


2005. BL.10x103 L=162
1:5

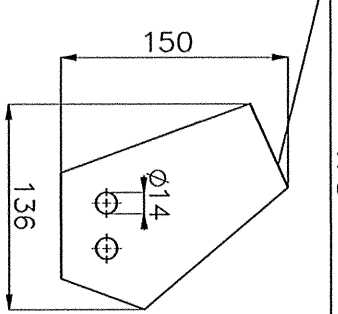


2004. BL.10x122 L=131
1:5

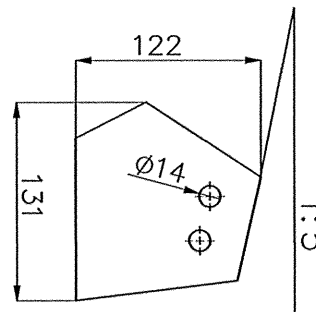


2005. BL.10x103 L=162
1:5

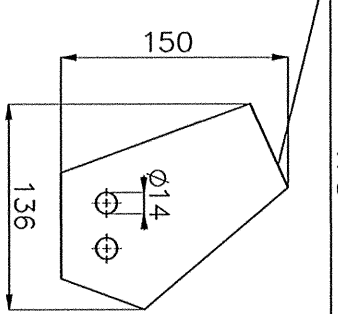


2004. BL.10x122 L=131
1:5

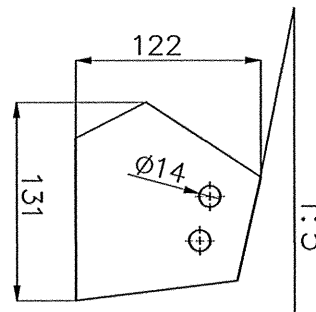


2005. BL.10x103 L=162
1:5

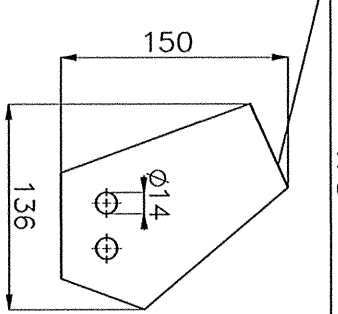


2004. BL.10x122 L=131
1:5

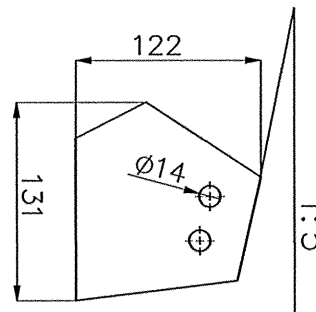


2005. BL.10x103 L=162
1:5

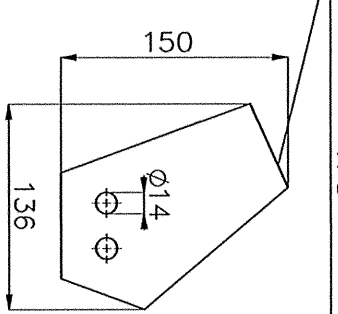


2004. BL.10x122 L=131
1:5

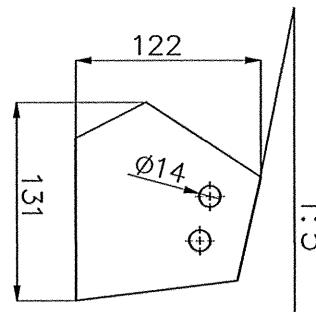


2005. BL.10x103 L=162
1:5

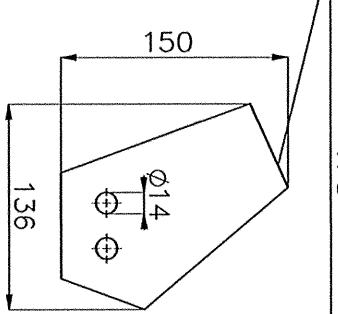


2004. BL.10x122 L=131
1:5

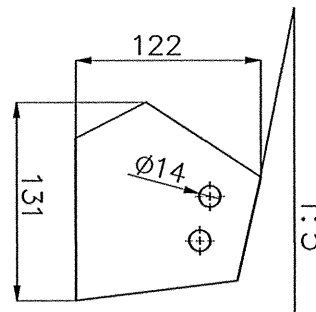


2005. BL.10x103 L=162
1:5

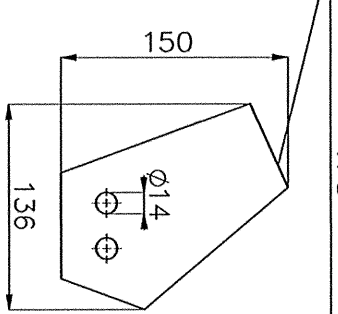


2004. BL.10x122 L=131
1:5

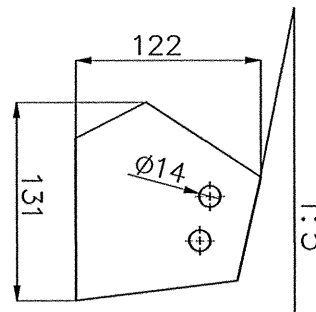


2005. BL.10x103 L=162
1:5

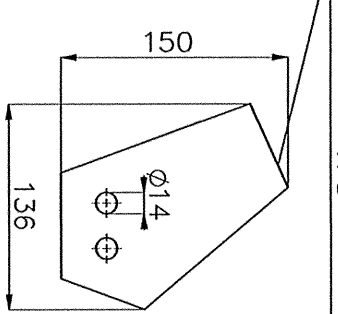


2004. BL.10x122 L=131
1:5

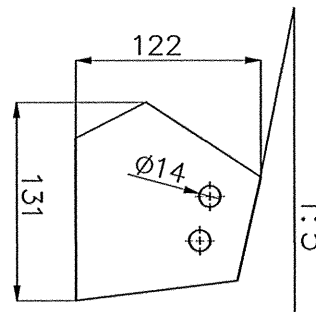


2005. BL.10x103 L=162
1:5

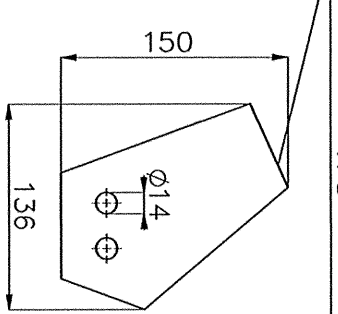


2004. BL.10x122 L=131
1:5

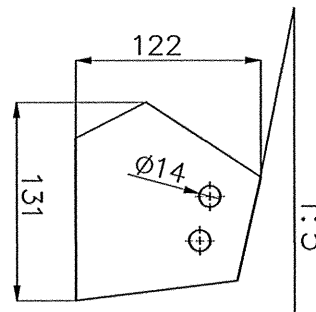


2005. BL.10x103 L=162
1:5

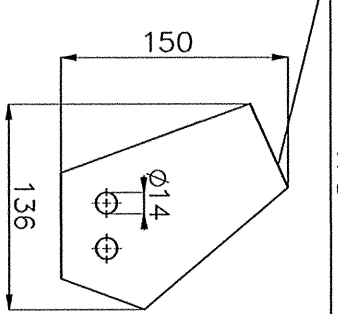


2004. BL.10x122 L=131
1:5

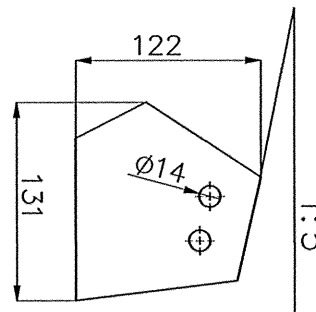


2005. BL.10x103 L=162
1:5

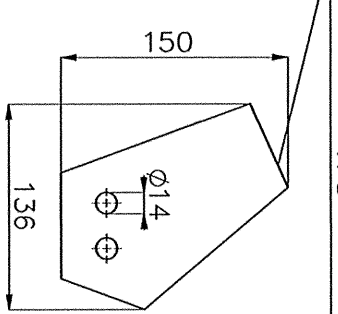


2004. BL.10x122 L=131
1:5

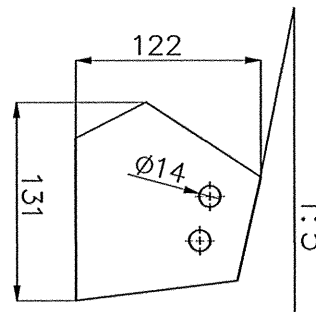


2005. BL.10x103 L=162
1:5

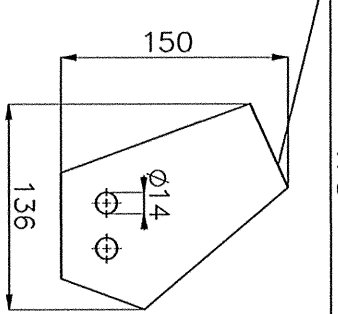


2004. BL.10x122 L=131
1:5

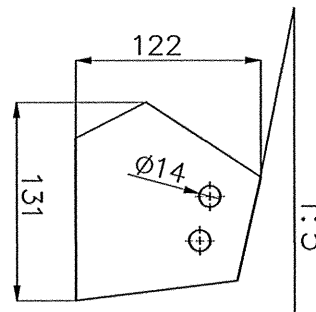


2005. BL.10x103 L=162
1:5

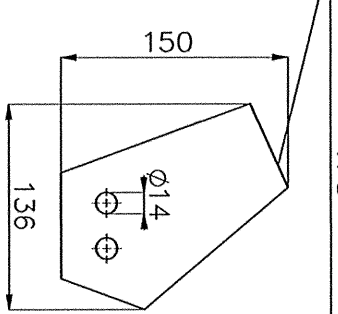


2004. BL.10x122 L=131
1:5

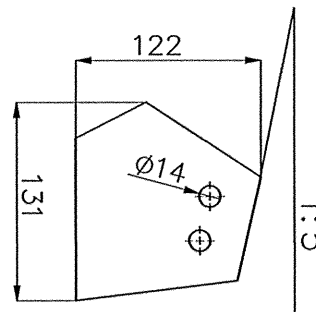


2005. BL.10x103 L=162
1:5

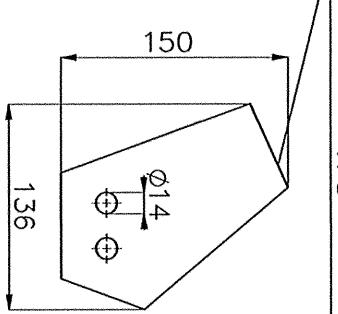


2004. BL.10x122 L=131
1:5

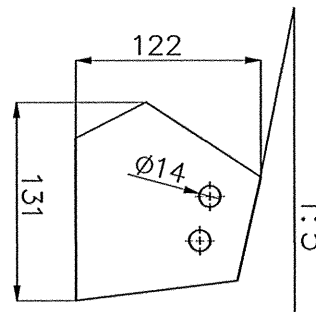


2005. BL.10x103 L=162
1:5

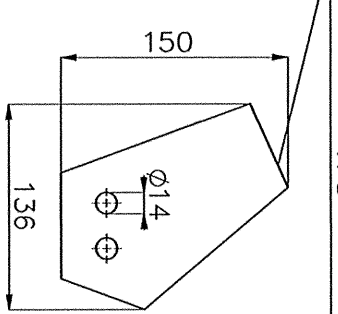


2004. BL.10x122 L=131
1:5

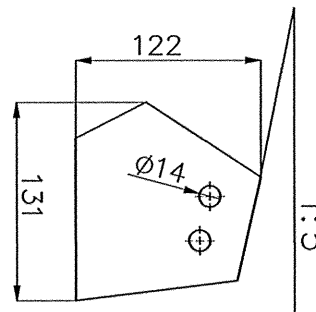


2005. BL.10x103 L=162
1:5

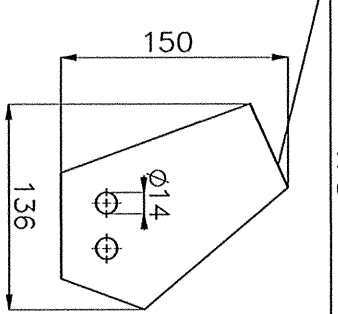


2004. BL.10x122 L=131
1:5

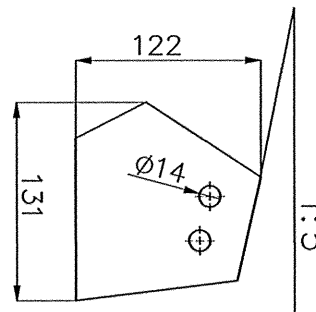


2005. BL.10x103 L=162
1:5

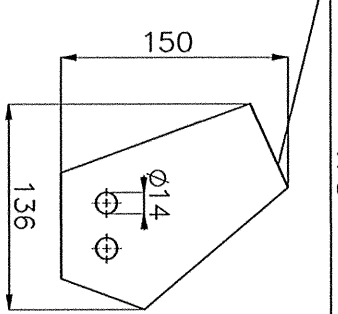


2004. BL.10x122 L=131
1:5

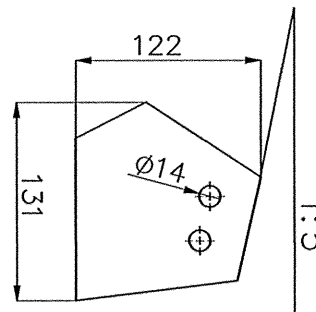


2005. BL.10x103 L=162
1:5

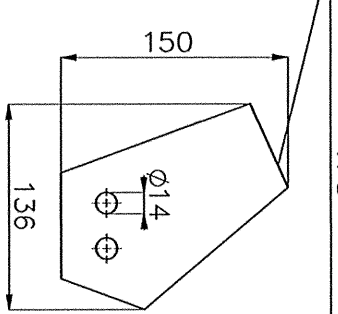


2004. BL.10x122 L=131
1:5

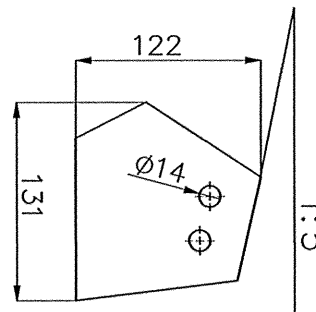


2005. BL.10x103 L=162
1:5

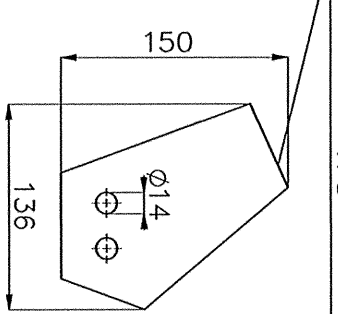


2004. BL.10x122 L=131
1:5

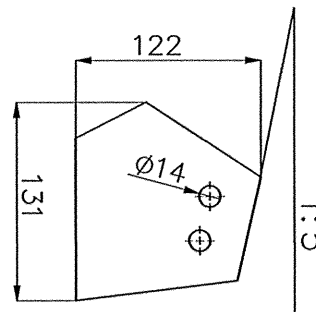


2005. BL.10x103 L=162
1:5

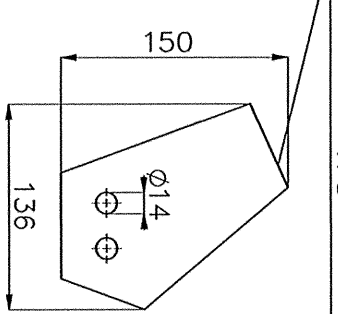


2004. BL.10x122 L=131
1:5

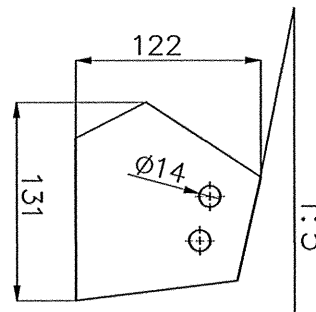


2005. BL.10x103 L=162
1:5

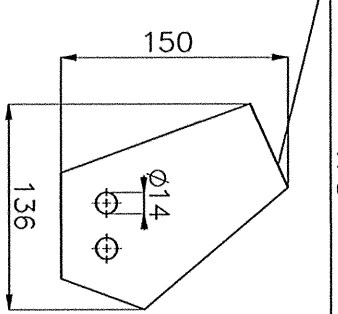


2004. BL.10x122 L=131
1:5

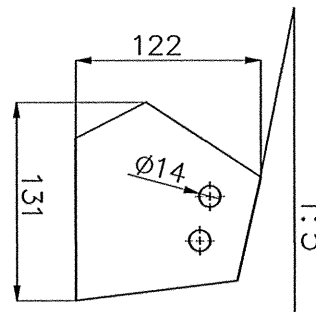


2005. BL.10x103 L=162
1:5

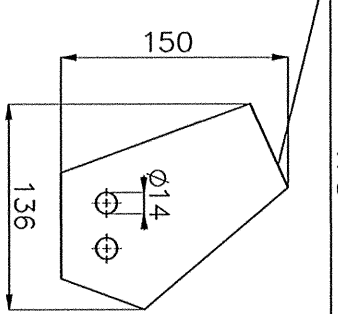


2004. BL.10x122 L=131
1:5

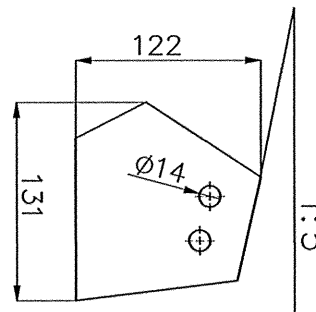


2005. BL.10x103 L=162
1:5

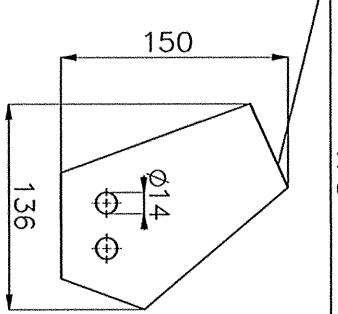


2004. BL.10x122 L=131
1:5

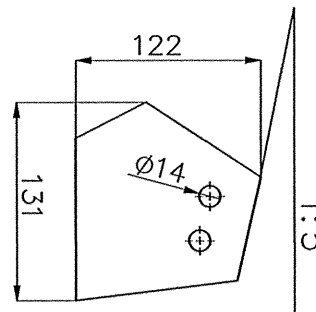


2005. BL.10x103 L=162
1:5

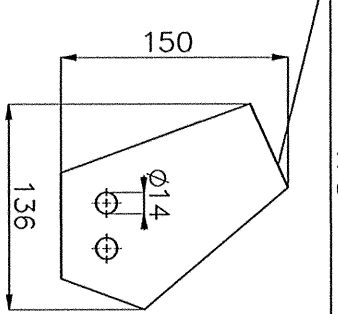


2004. BL.10x122 L=131
1:5

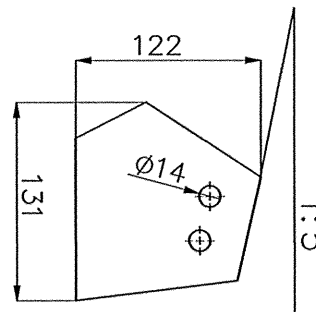


2005. BL.10x103 L=162
1:5

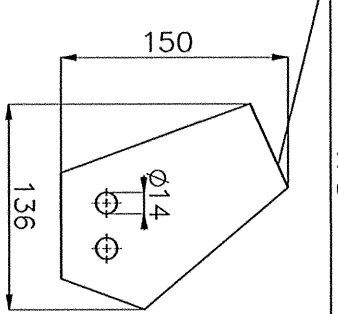


2004. BL.10x122 L=131
1:5

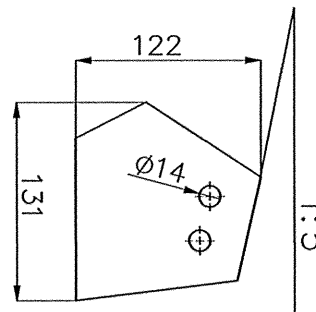


2005. BL.10x103 L=162
1:5

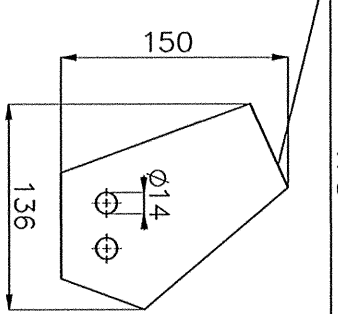


2004. BL.10x122 L=131
1:5

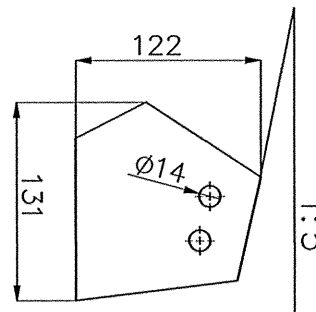

2005. BL.10x103 L=162
1:5

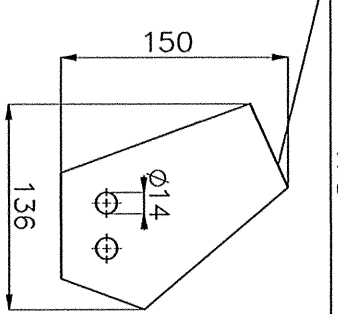

2004. BL.10x122 L=131
1:5

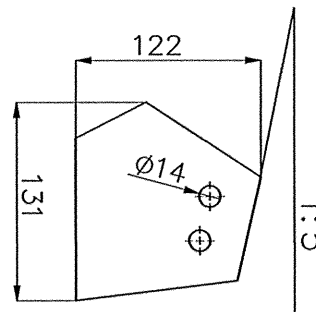

2005. BL.10x103 L=162
1:5